


LEFT REAR
FRONT RIGHT

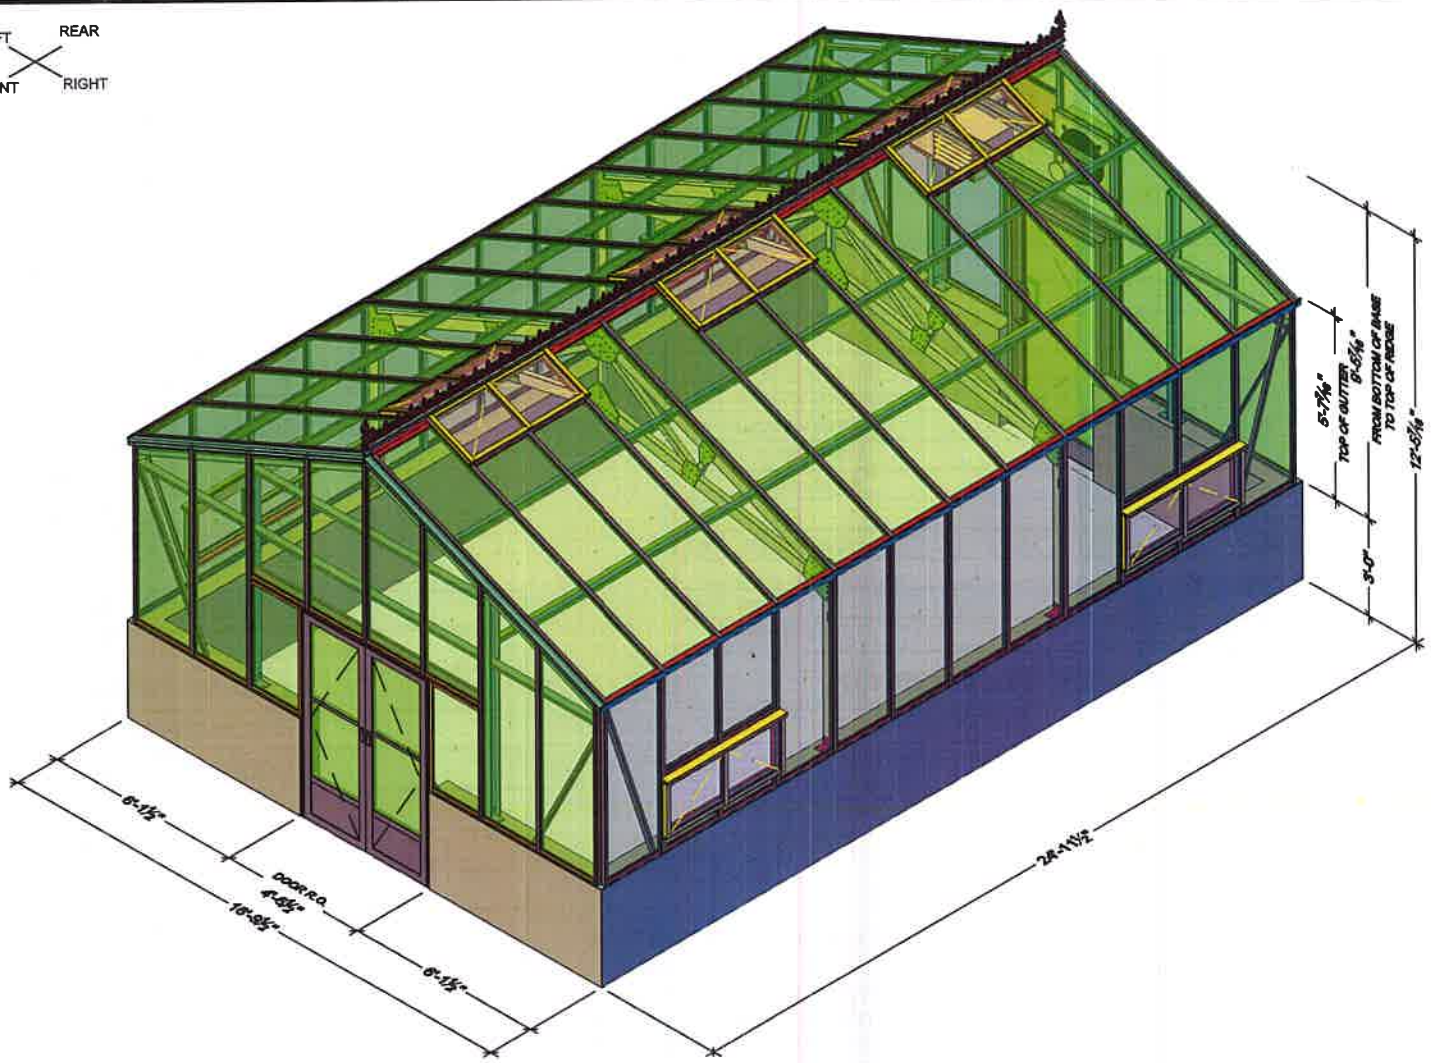

FRONT 3D VIEW
Scale: N.T.S.

Submitted For:	Submitted On:	Rev. Description
Distribution	2026 03 20	

Engineer Leads & Stamp (as required):

KNH ENGINEERING INC.
EGBC PERMIT #: 1002779



Product:	TR1624FW
Customer:	Mulrooney Michael 3692 FRUITVALE WAY, OLIVER, BC, V0H 1T1
Drawn By:	AY
Checked By:	MW
Page No.:	01A