



SUBDIVISION PLAN OF:

- PIDS: 1) 003-957-438 2) 003-928-055 3) 003-744-965 4) 003-744-973

SCALE 1: 4000

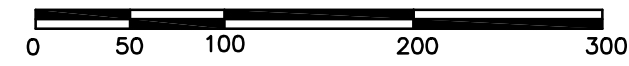

THE INTENDED SIZE OF THIS PLAN IS 864 mm
IN WIDTH BY 560 mm IN HEIGHT (D SIZE)
WHEN PLOTTED AT A SCALE OF 1:4000

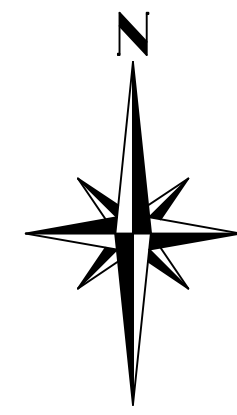

MOTT eDAS FILE: 2026-00449

BOUNDARY DIMENSIONS ARE DERIVED
FROM LAND TITLE OFFICE RECORDS
PLANS 10566, 11691, & 31347, AND ARE
SUBJECT TO CHANGE UPON A
COMPLETE NEW LEGAL SURVEY

BEARINGS ARE UTM GRID, ZONE 11

THIS PLAN WAS PREPARED FOR
SUBDIVISION APPLICATION PURPOSES
ONLY, IS FOR THE EXCLUSIVE
USE OF THE CLIENT SHOWN, AND
CANNOT BE USED FOR LITIGATION.



EXISTING BUILDINGS AND STRUCTURES ON THE
SUBJECT PROPERTIES HAVE NOT BEEN SHOWN
FOR THE PURPOSES OF THIS SURVEY DRAWING.

**THIS DOCUMENT SHALL NOT BE USED TO DEFINE
BOUNDARY LINES OR PROPERTY CORNERS.**

THIS PLAN LIES WITHIN THE REGIONAL DISTRICT
OF OKANAGAN SIMILKAMEEN.

DETAIL

SCALE 1:750

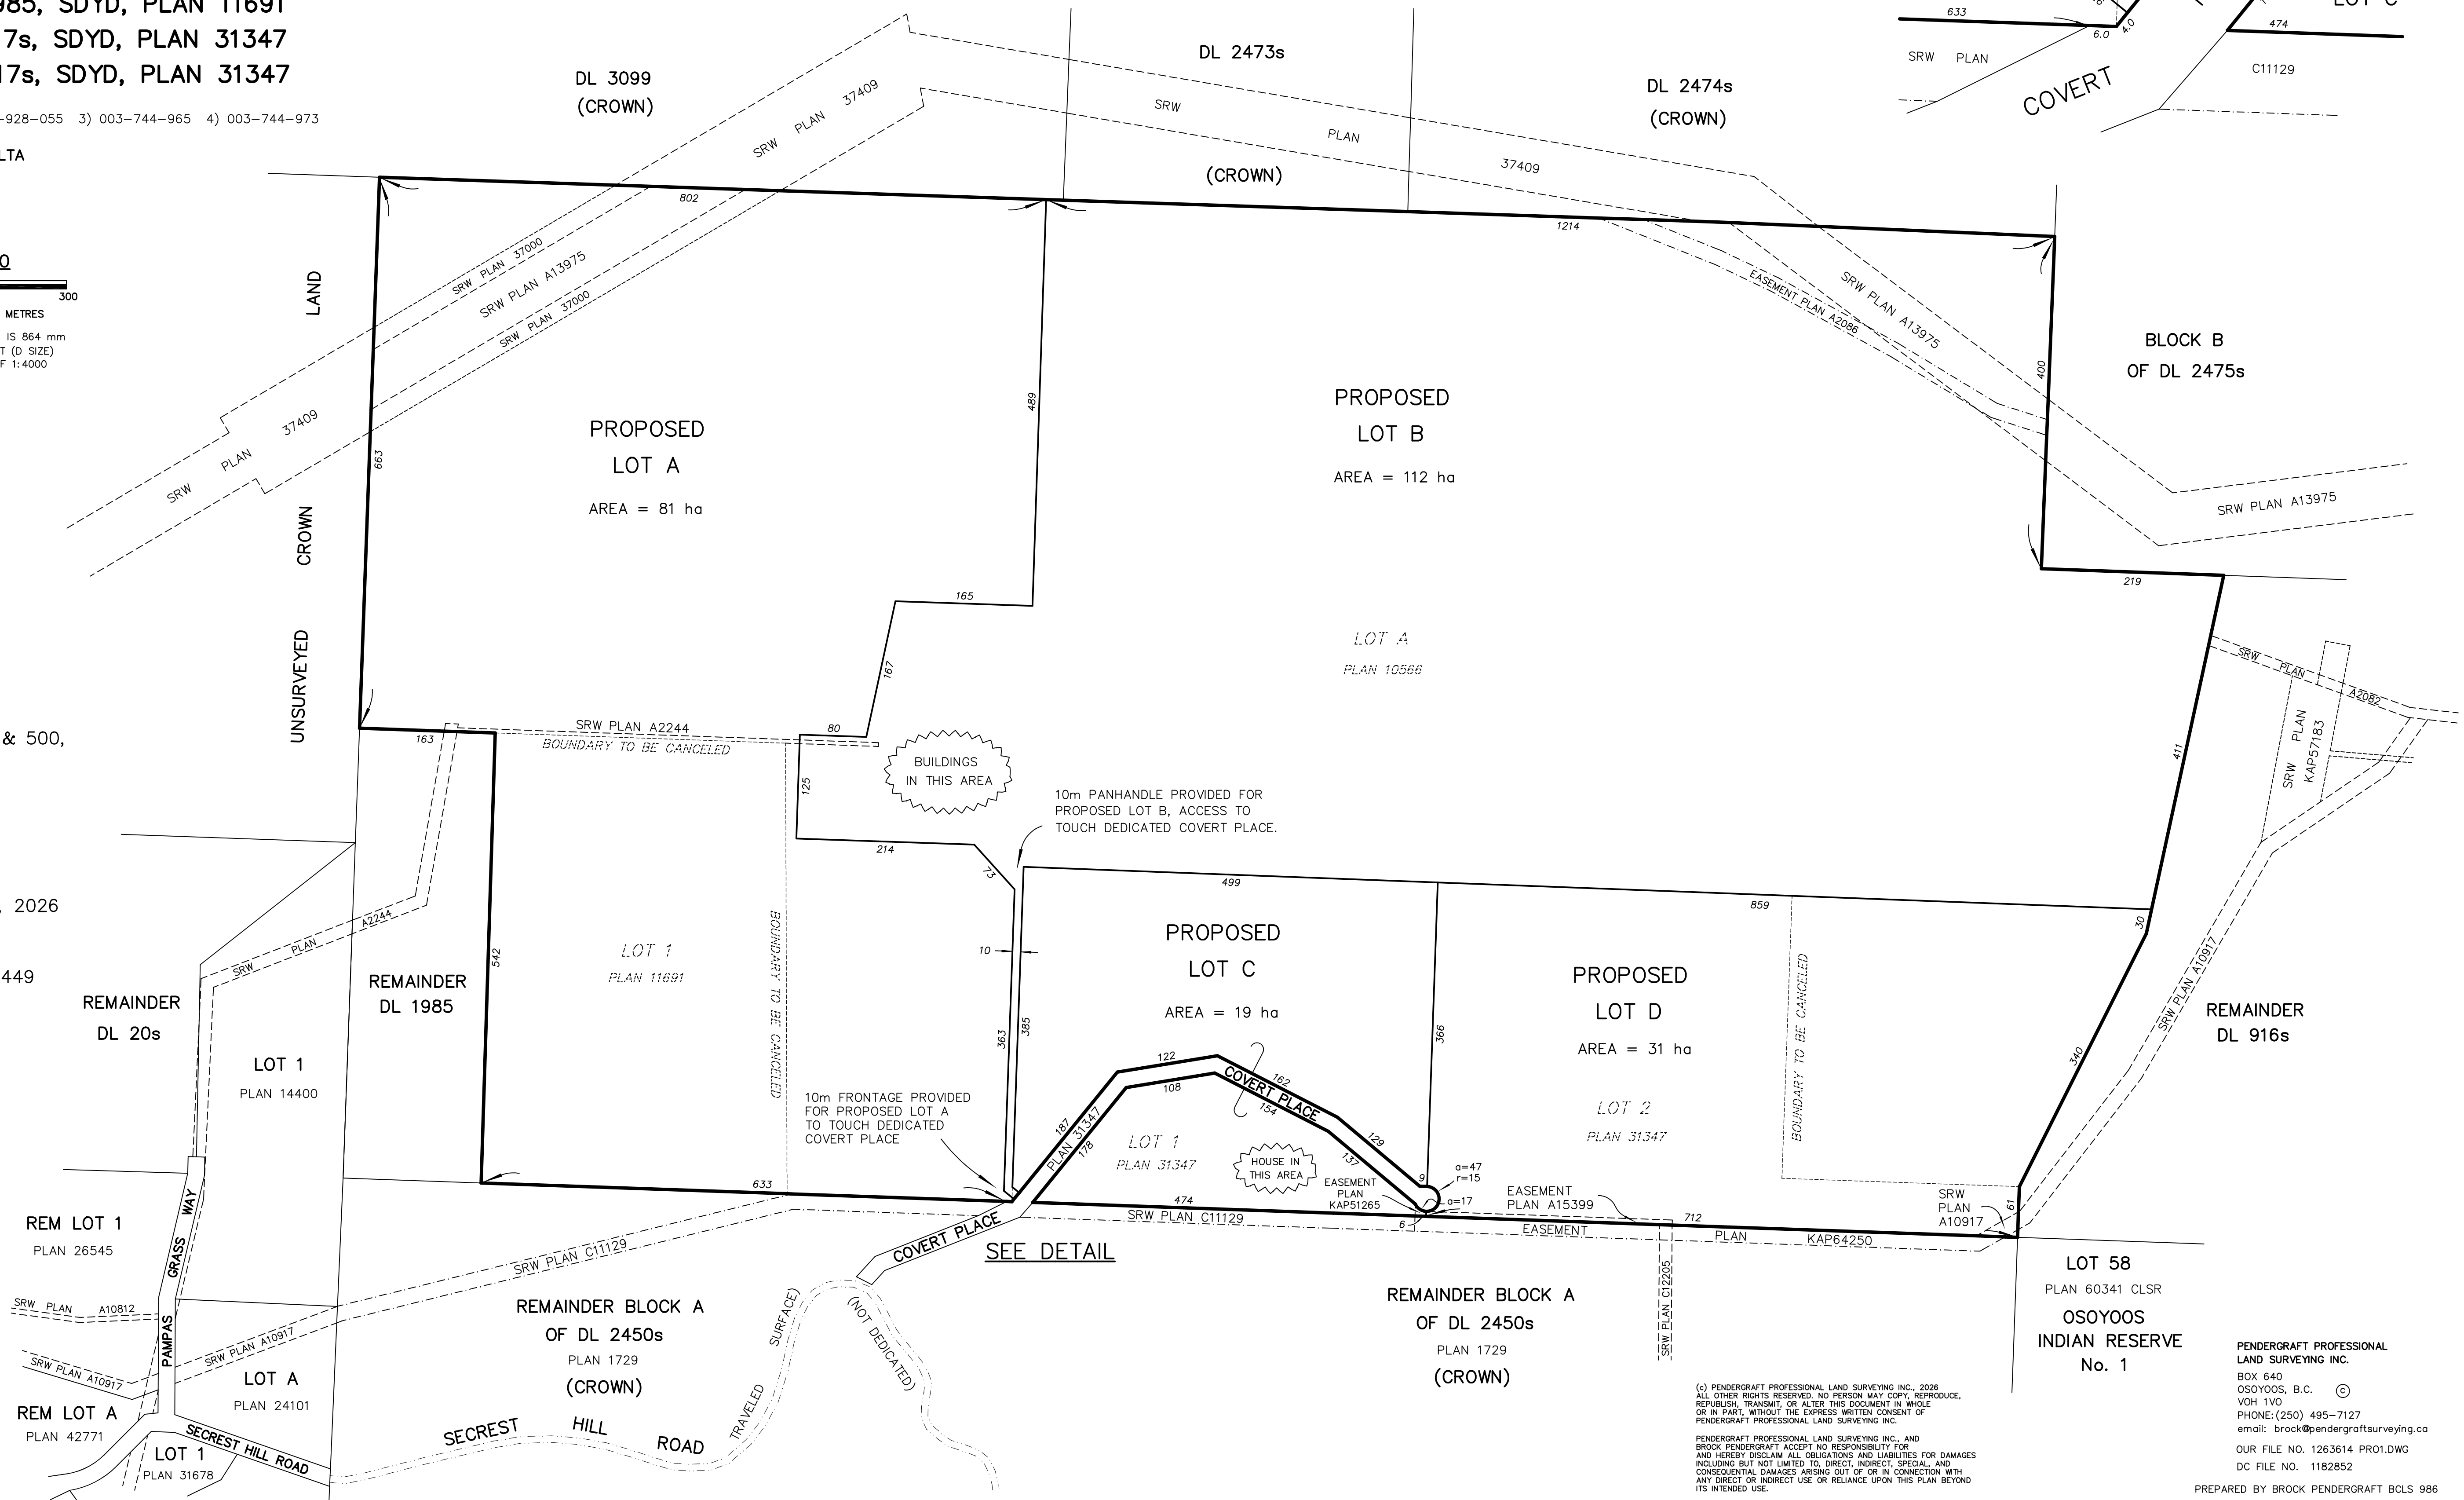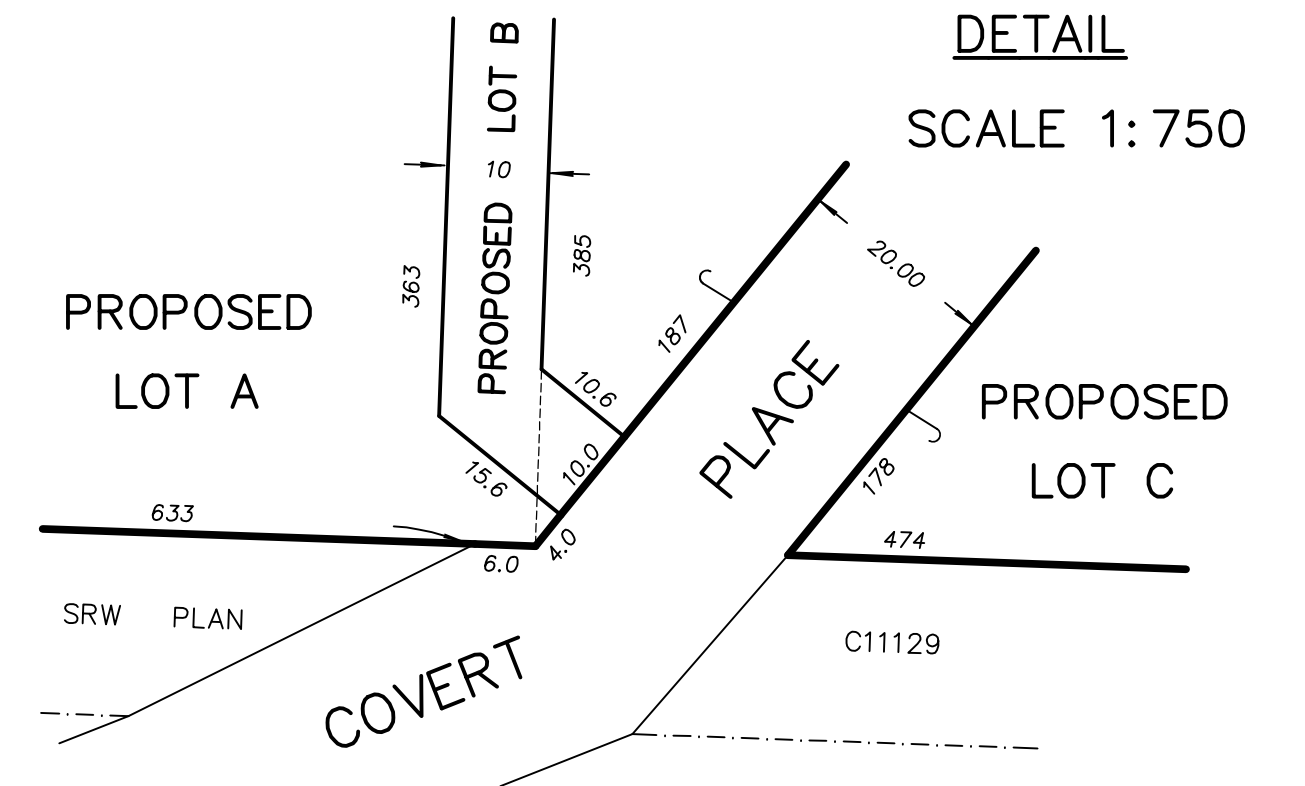

(c) PENDERGRAFT PROFESSIONAL LAND SURVEYING INC., 2026
ALL OTHER RIGHTS RESERVED. NO PERSON MAY COPY, REPRODUCE,
REPUBLISH, TRANSMIT, OR ALTER THIS DOCUMENT IN WHOLE
OR IN PART, WITHOUT THE EXPRESS WRITTEN CONSENT OF
PENDERGRAFT PROFESSIONAL LAND SURVEYING INC.

PENDERGRAFT PROFESSIONAL LAND SURVEYING INC., AND
BROCK PENDERGRAFT ACCEPT NO RESPONSIBILITY FOR
AND HEREBY DISCLAIM ANY WARRANTIES OR GUARANTEES FOR DAMAGES
INCLUDING BUT NOT LIMITED TO, DIRECT, INDIRECT, SPECIAL, AND
CONSEQUENTIAL DAMAGES ARISING OUT OF OR IN CONNECTION WITH
THIS AGREEMENT OR INDIRECT USE OR RELIANCE UPON THIS PLAN BEYOND
ITS INTENDED USE.

PENDERGRAFT PROFESSIONAL
LAND SURVEYING INC.
BOX 640
OSOYOOS, B.C. (C)
VOH 1V0
PHONE: (250) 495-7127
email: brock@pendergraftsurveying.ca

OUR FILE NO. 1263614 PRO1.DWG
DC FILE NO. 1182852

PREPARED BY BROCK PENDERGRAFT BCLS 986