



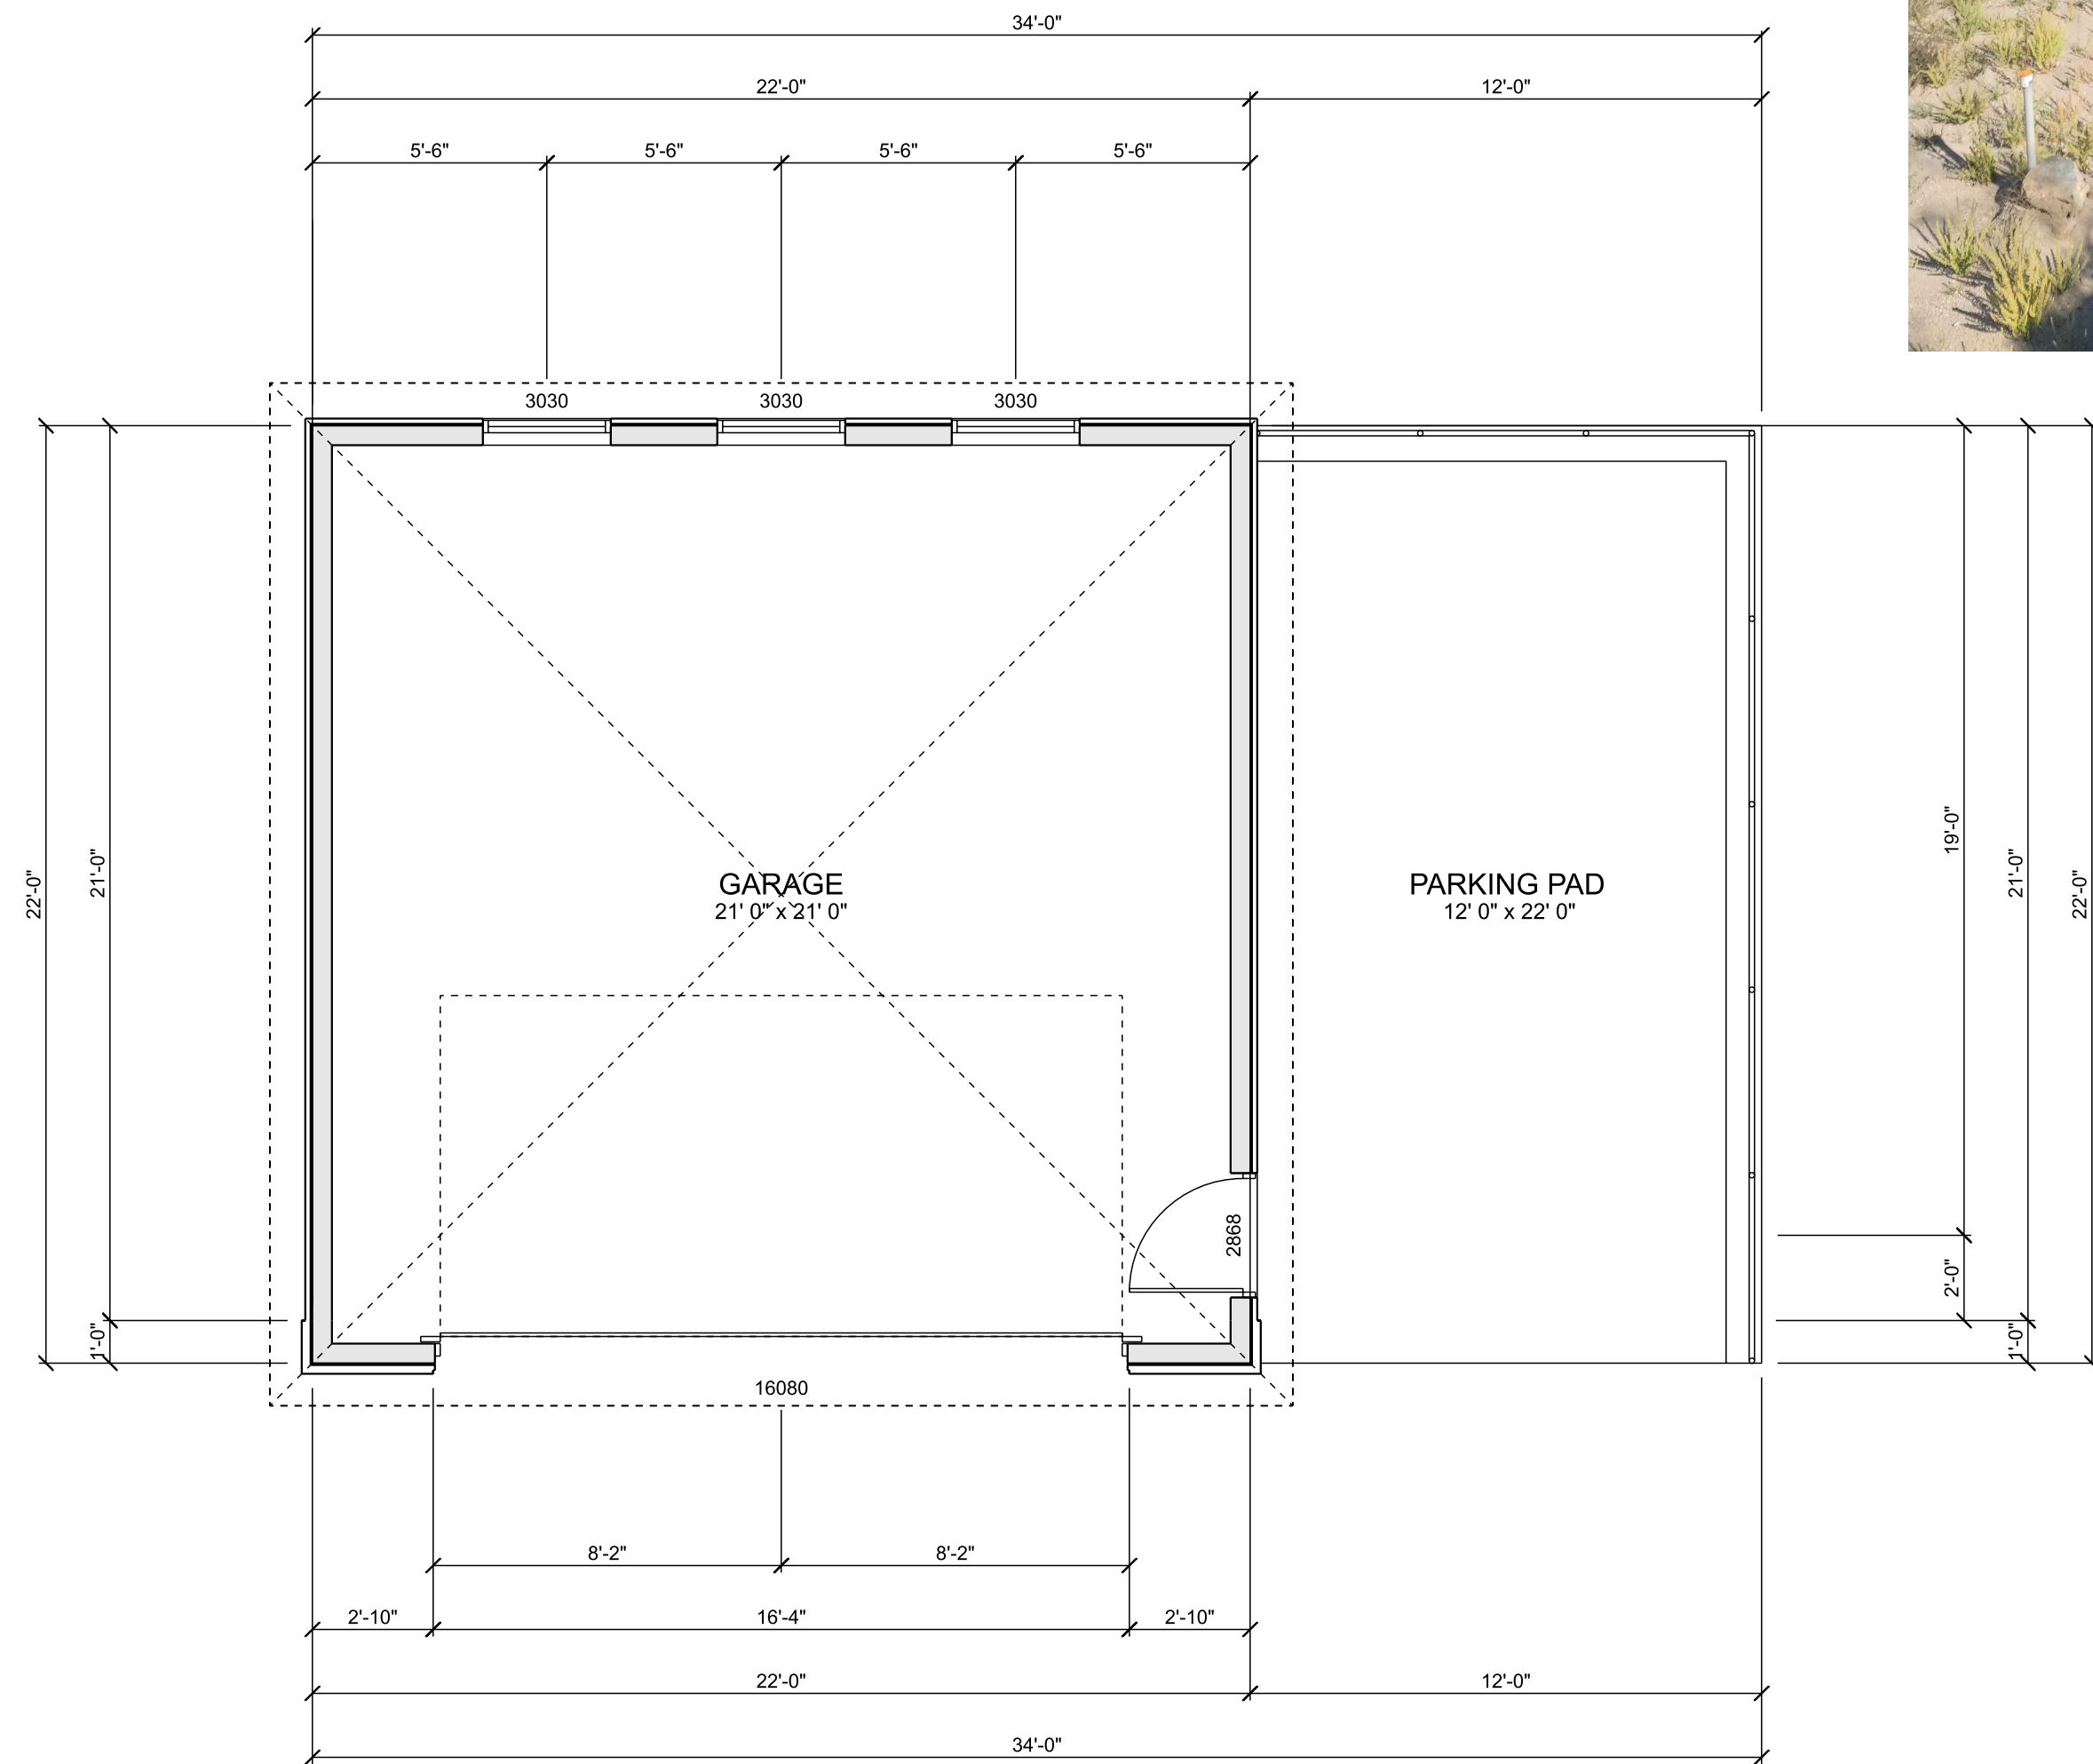

GARAGE PLAN
SCALE: 1/4" = 1'-0"
GARAGE AREA: 484 sq ft.
PARKING PAD AREA: 264 sq ft.

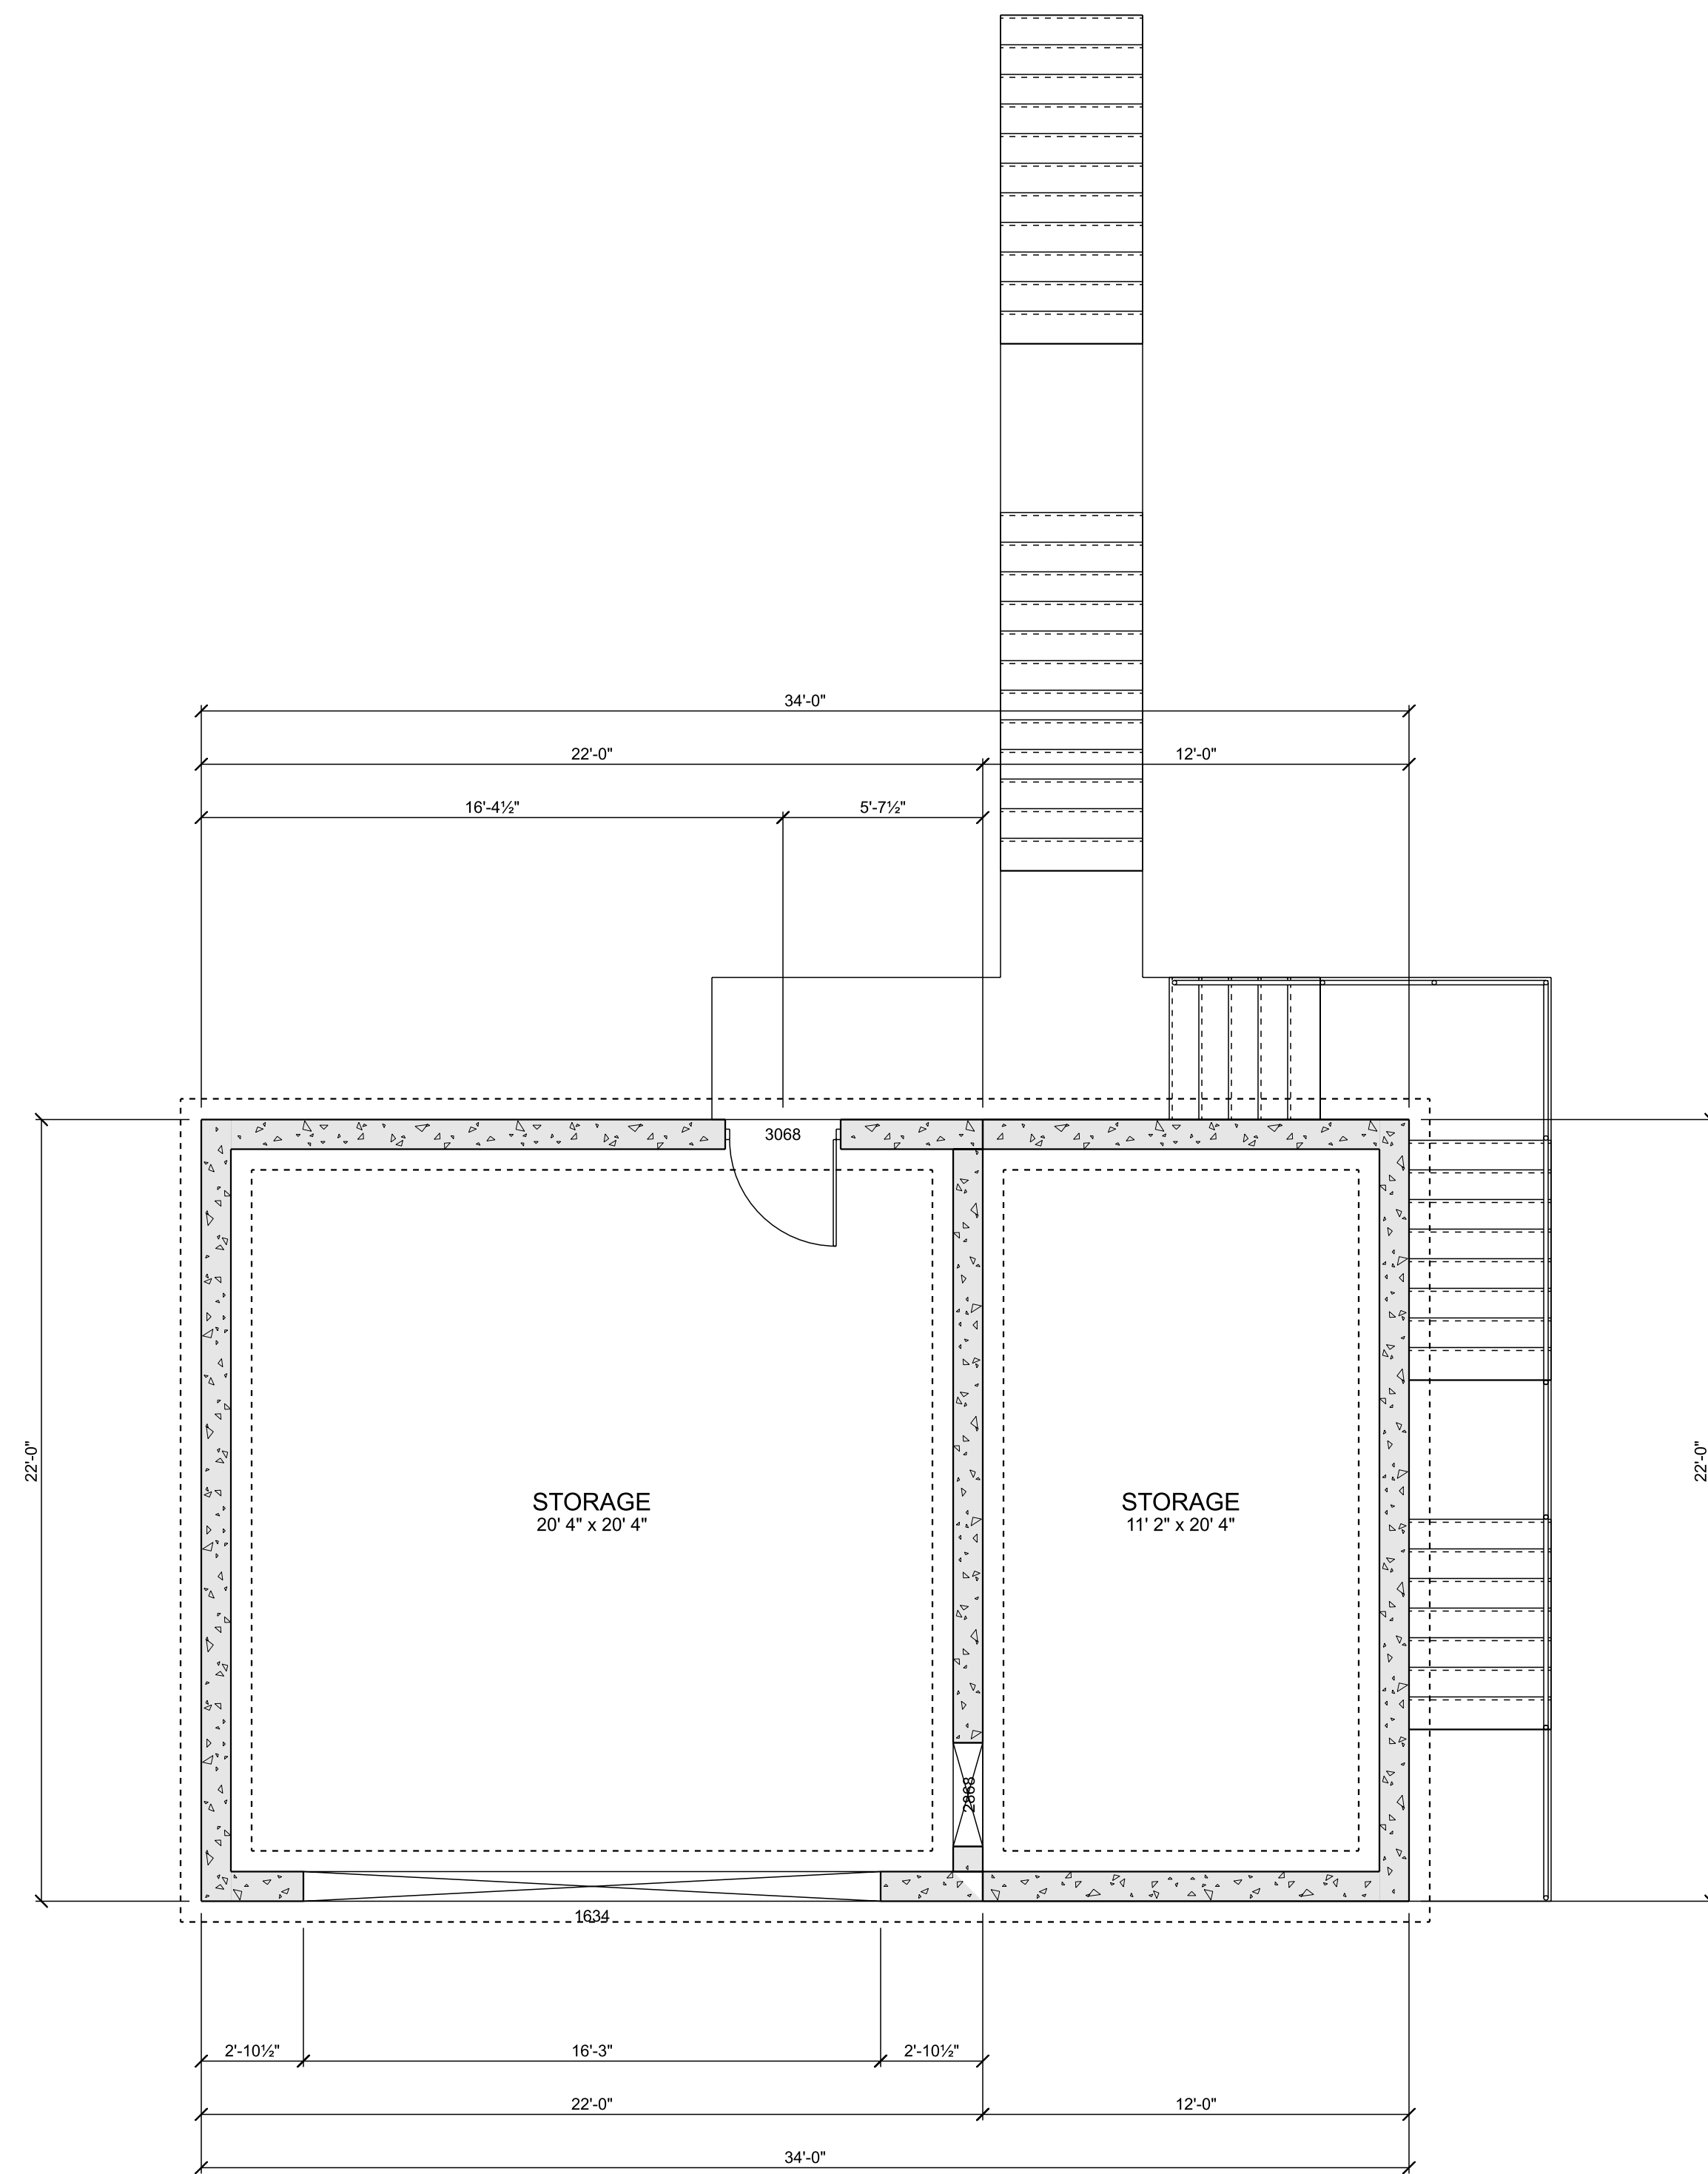

**COPYRIGHTED DOCUMENTS
ILLEGAL TO REPRODUCE**

THESE PLANS ARE THE COPYRIGHTED PROPERTY
OF GIROUX DESIGN GROUP INC. AND HAVE BEEN
LICENSED TO THE ORIGINAL PURCHASER FOR
THE CONSTRUCTION OF ONE BUILDING.
IT IS UNLAWFUL TO REPRODUCE THESE
DOCUMENTS WITHOUT WRITTEN PERMISSION
IN THE FORM OF A LICENSE AGREEMENT.

phone: 250.276.4373 e-mail: contact@girouxdesigngroup.com
web: www.girouxdesigngroup.com

PLAN NO.
WP-5852-B

SHEET NO.
3

© Groux Design Group Inc. MXXXY All Rights Reserved

Reproduction of these drawings, in whole or in part, including any direct copying and/or preparation of derivative works thereof, for any reason without prior written permission of Groux Design Group, is strictly prohibited. The purchase of these drawings entitles the buyer to use the drawings for the construction of one, only one, dwelling unit. The purchase of additional sets of these drawings at a reduced price from the original set or as part of a multiple set package does not entitle the buyer with license to construct more than one dwelling unit.

Due to local codes, regulations and building practices and/or because of specific site conditions, these drawings may not be suitable or legal for use in the construction of a building in all localities. Consequently, these drawings are not to be used for construction of a building in any locality without the approval of the local regulatory authority, and until the drawings have been brought into conformity with all local requirements. Additionally, Gensler Design Group is unable to accept any liability for the accuracy or overall integrity of these drawings in excess of their original purchase price. Therefore, the builder must carefully inspect all dimensions and details in these drawings and assume responsibility for the same.

U MAIR BAIG

DESIGN BY: AJG	DATE: 2026-06-18
DRAWN BY: AJG	REVISED:

www.girouxdesigngroup.com - www.westhomeplanners.com - www.houseplanhunters.com