




**BLDG TYPE B - TYPICAL 4 PLEX
2 STOREY DOWN**

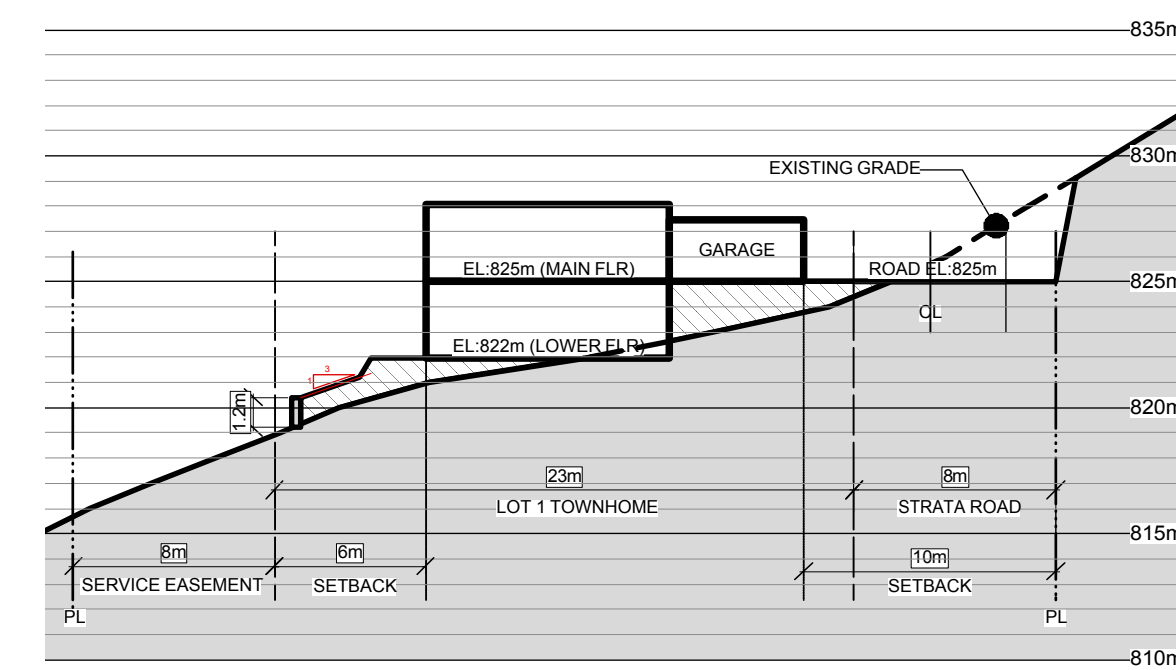


**BLDG TYPE B - SECTION
2 STOREY DOWN**
TYPICAL UNIT AREA: 1,434 SF / 133.2 M2

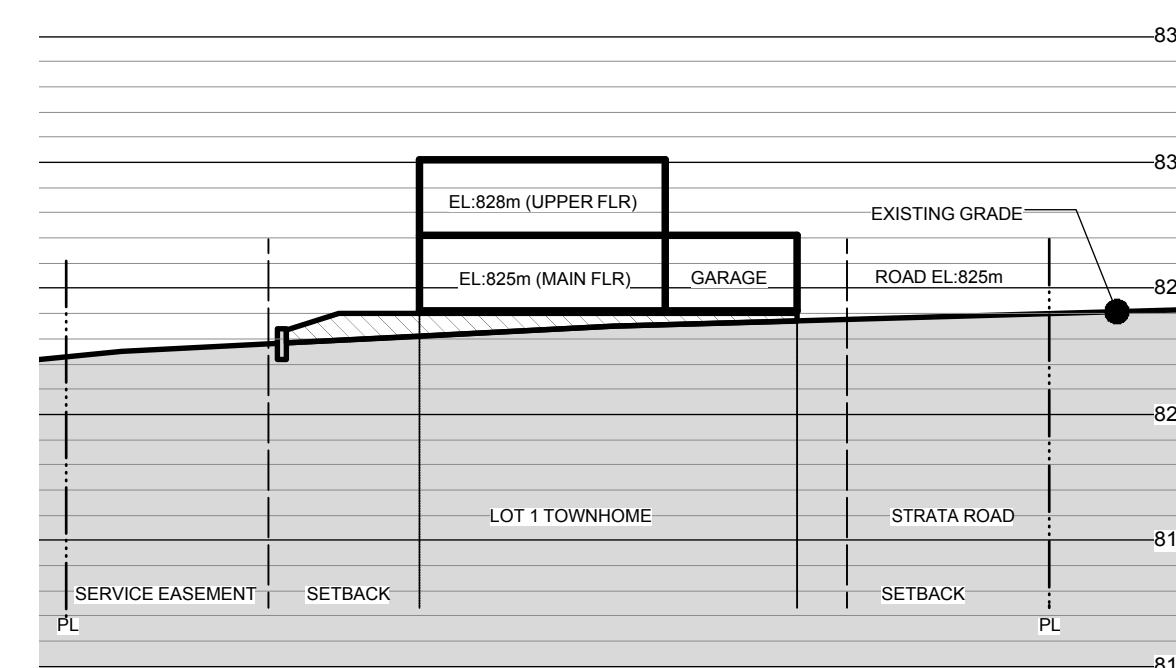

**BLDG TYPE A - SECTION
2 STOREY UP**

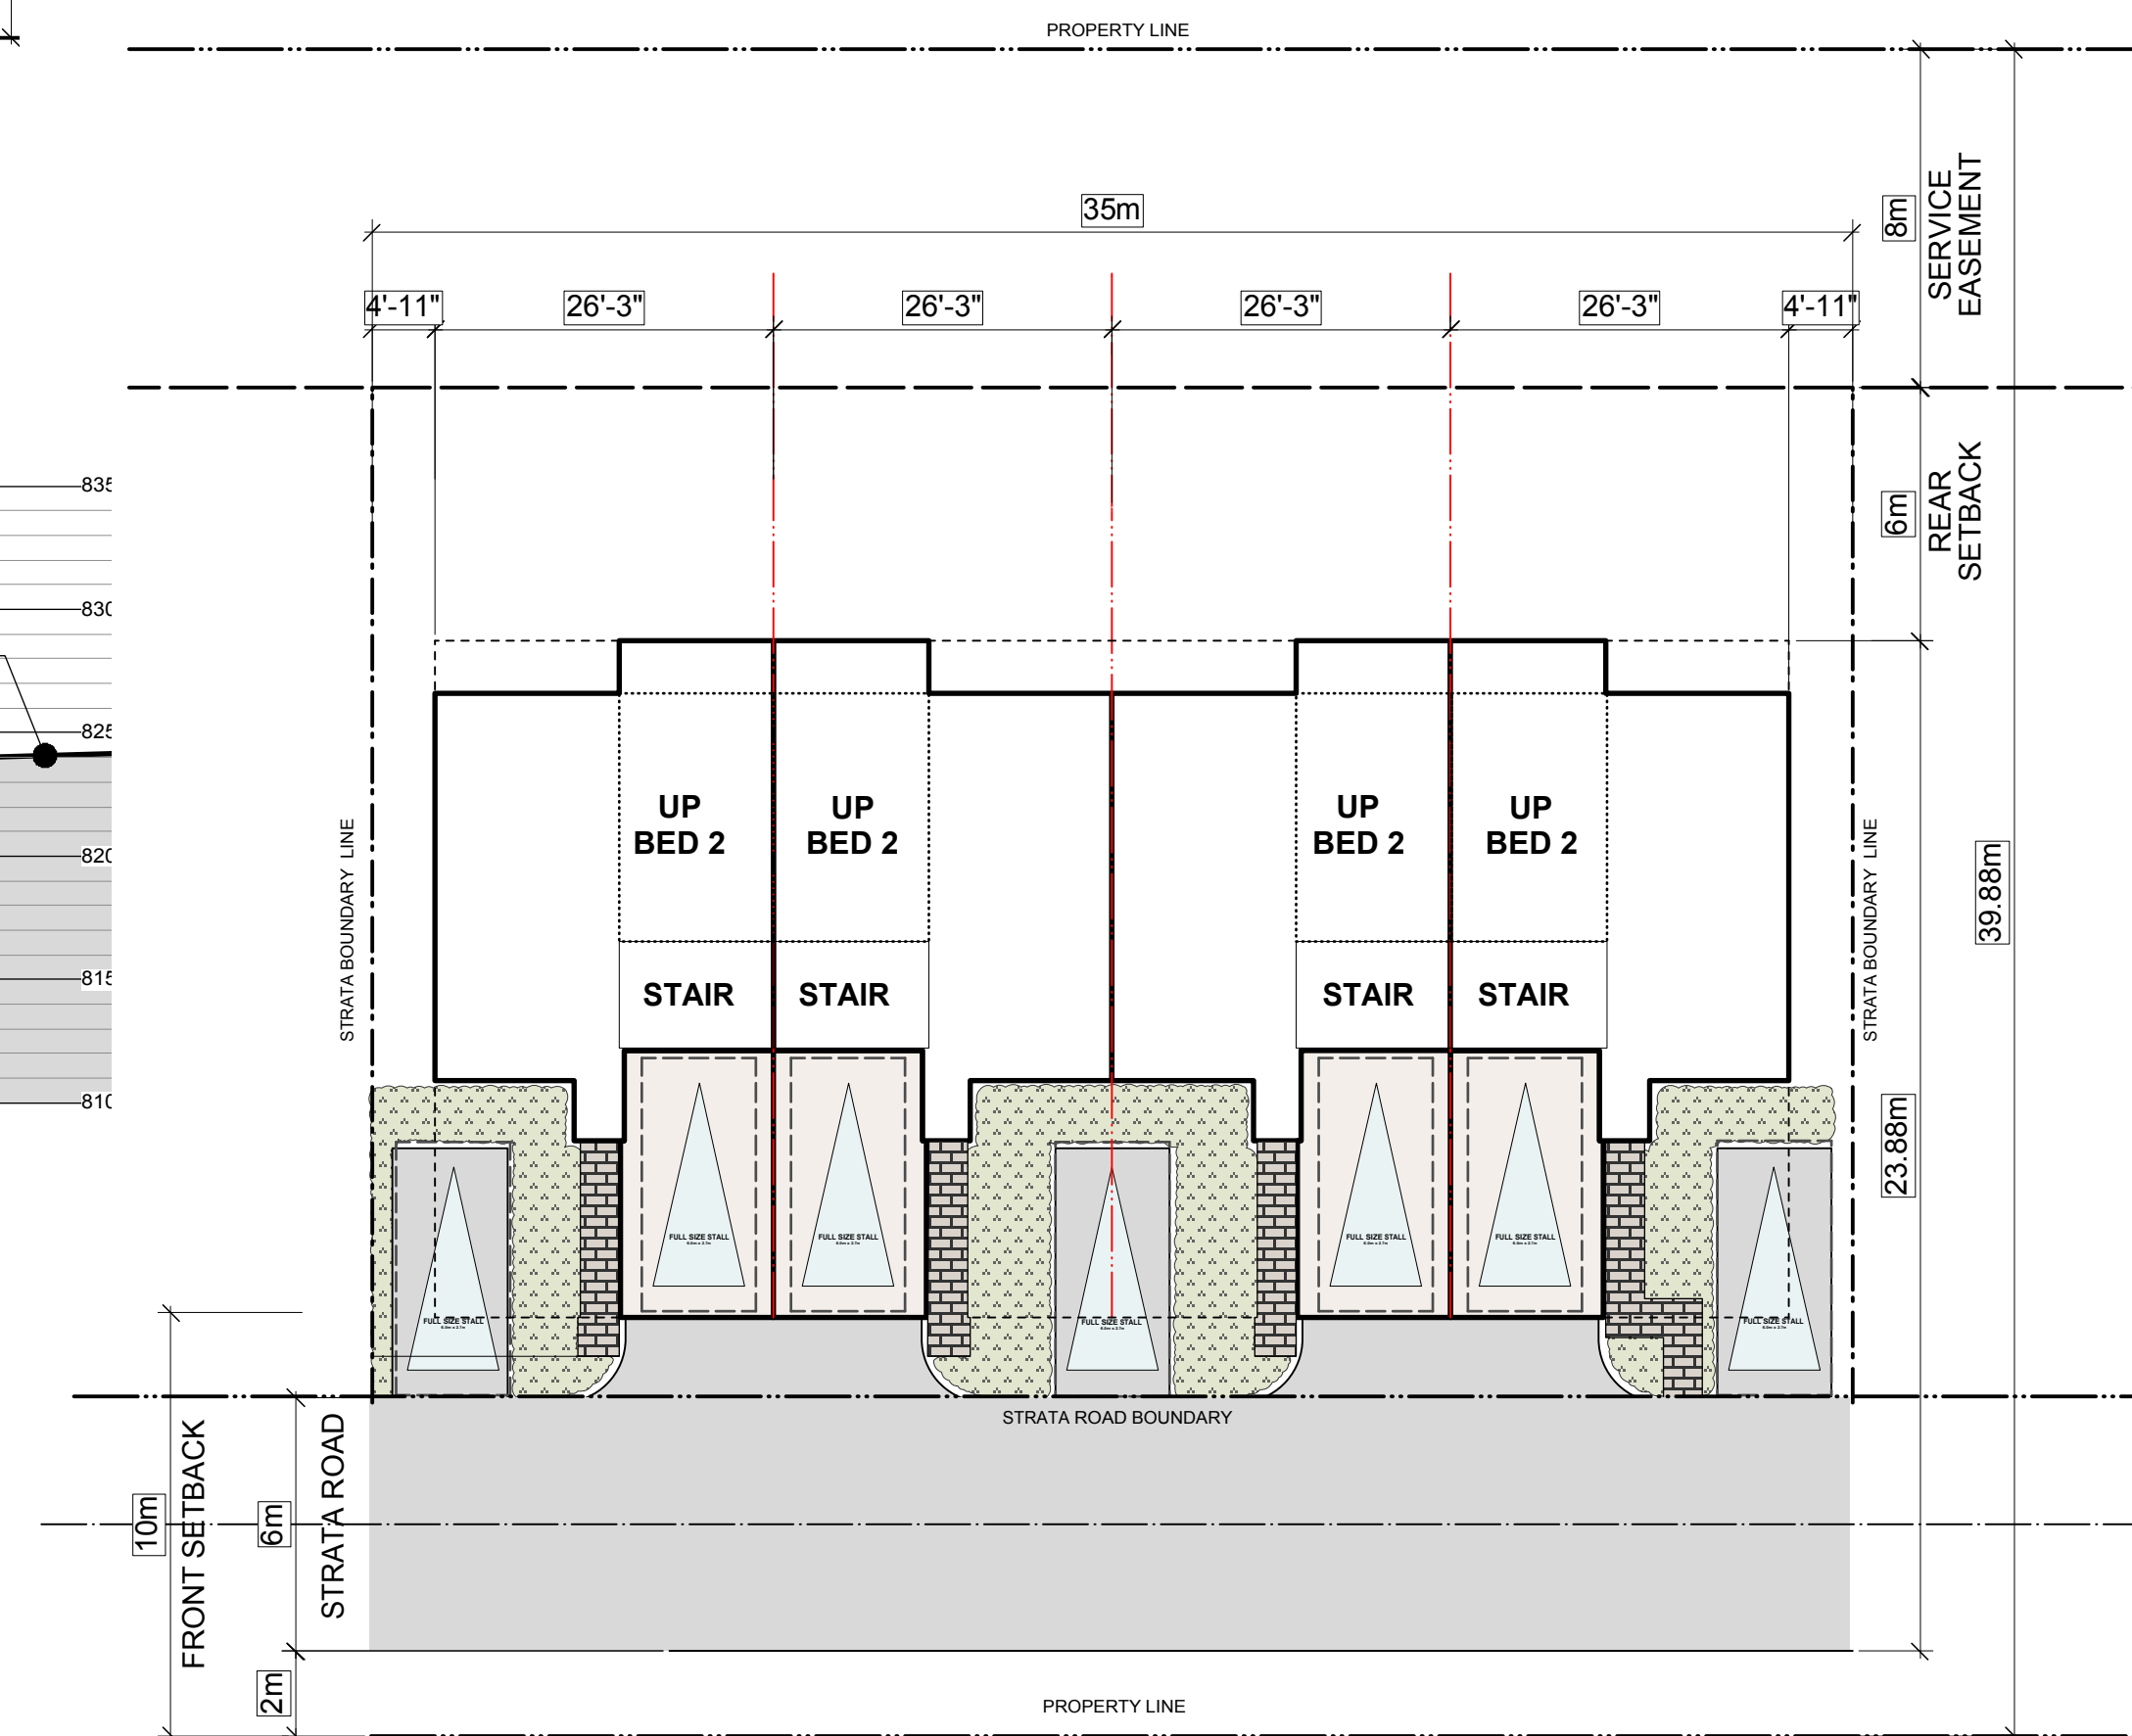

**BLDG TYPE A - TYPICAL 4 PLEX
2 STOREY UP**
TYPICAL UNIT AREA: 1,060 SF / 98.5 M2

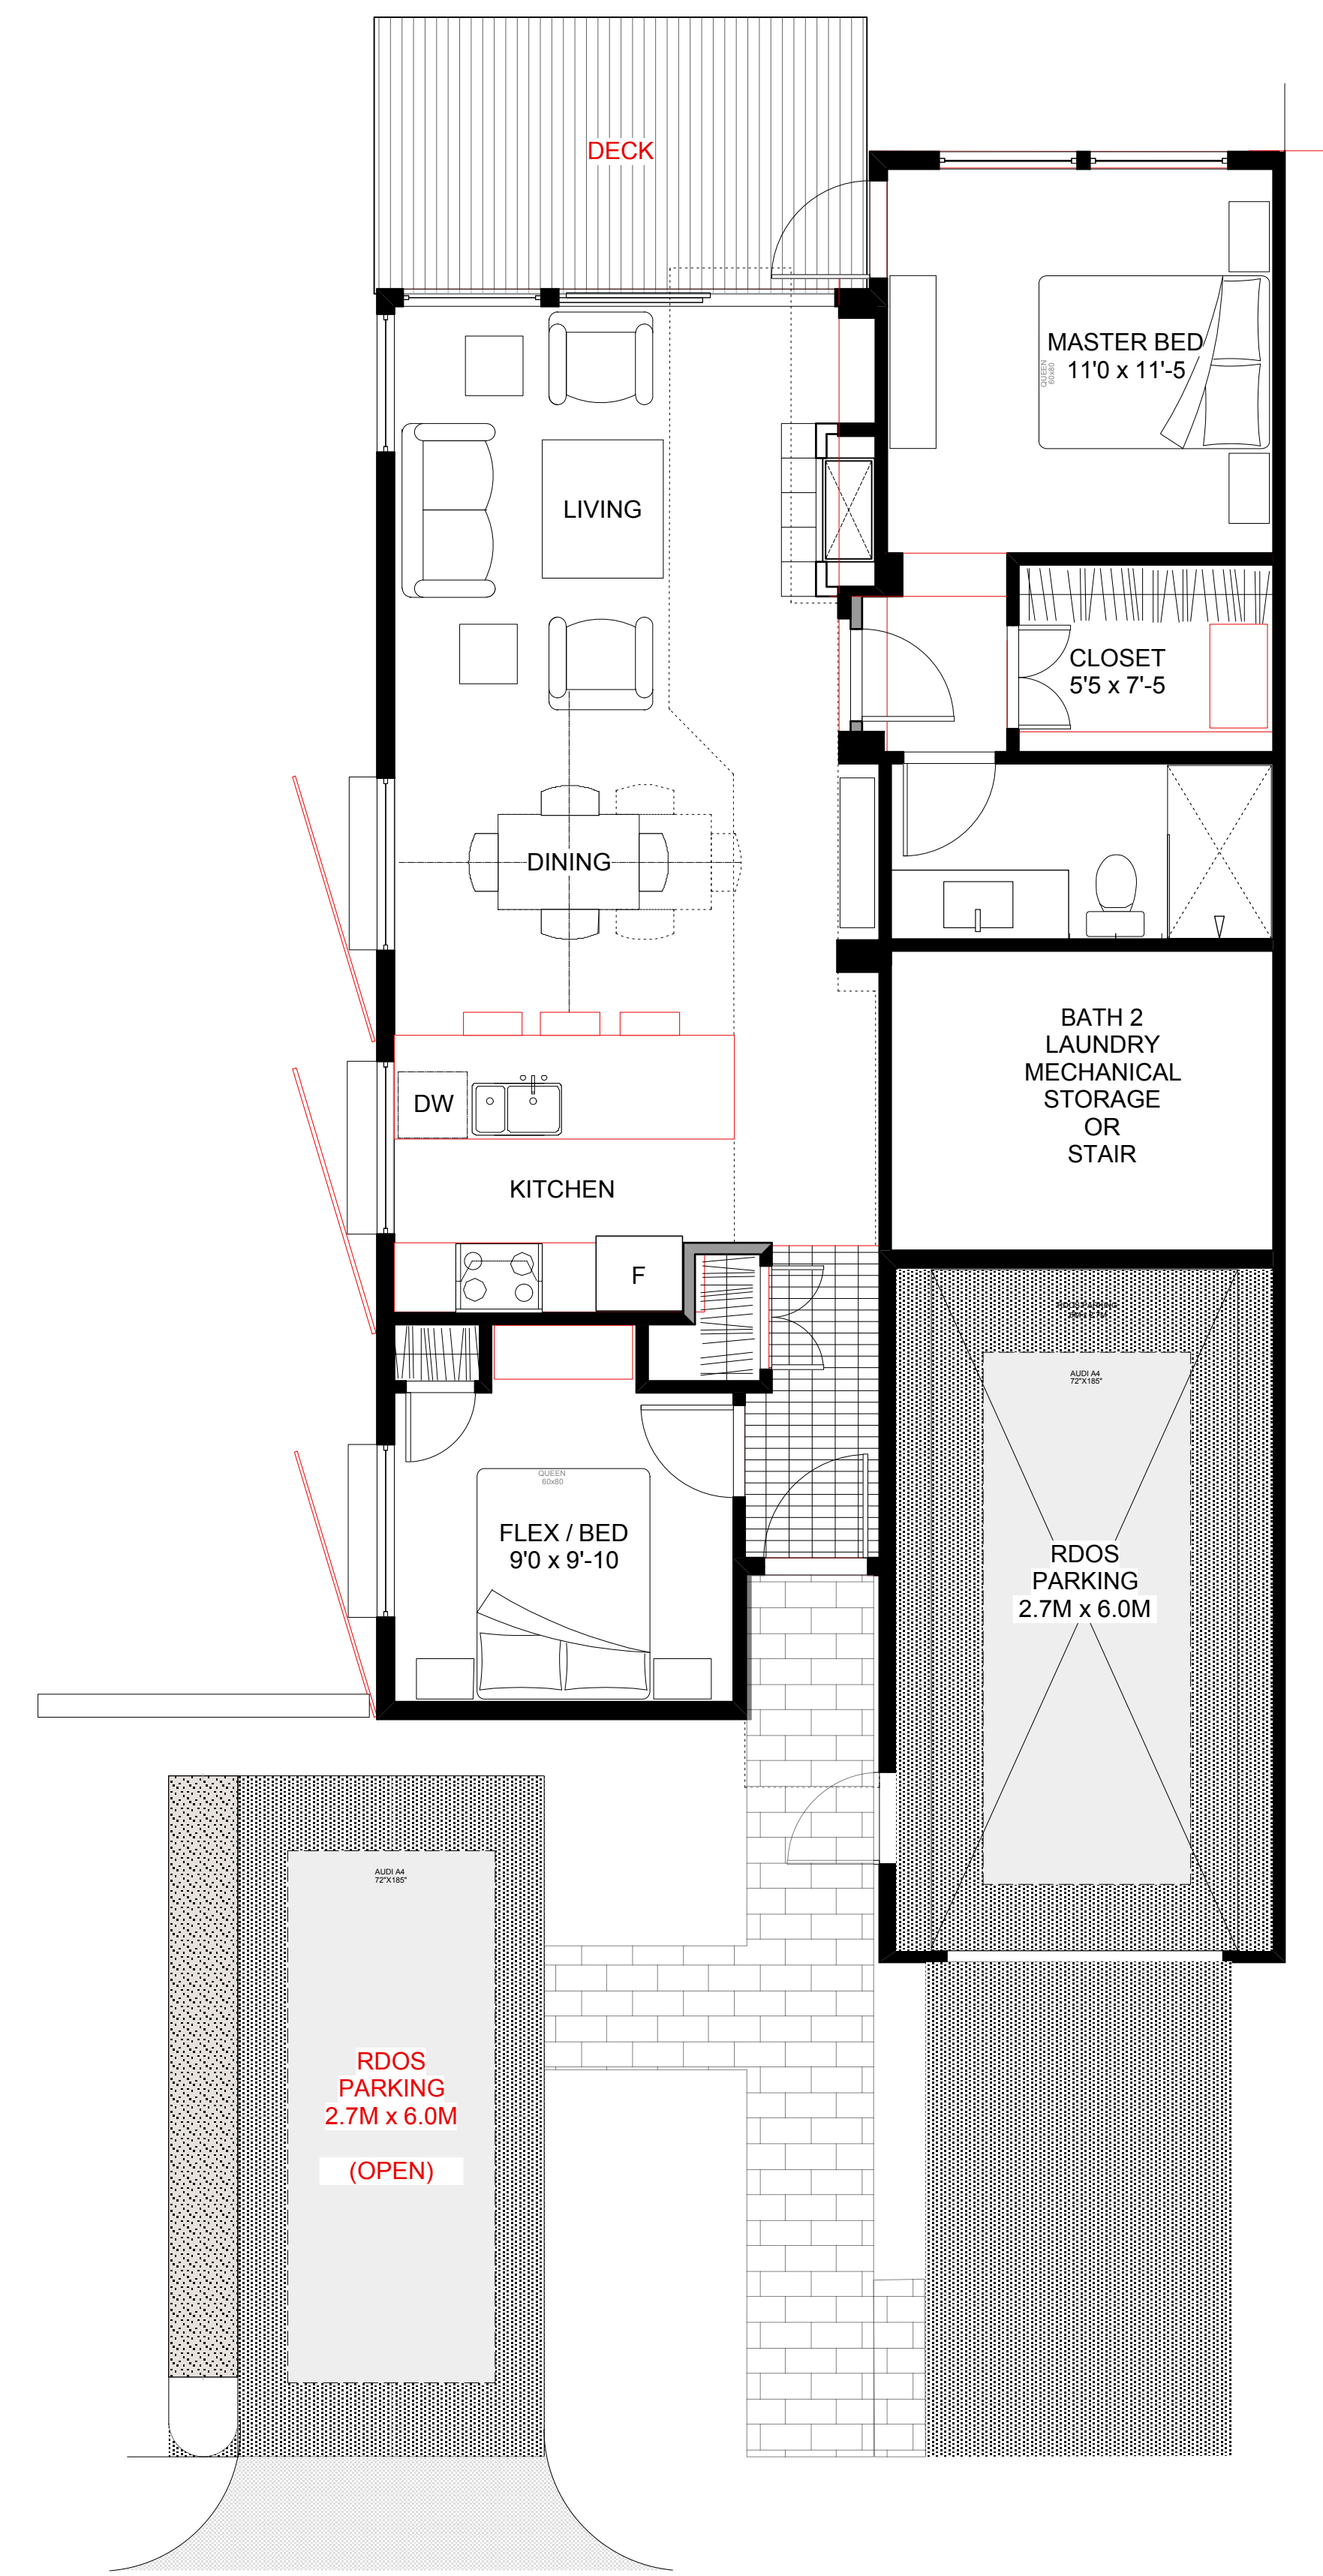

TYPICAL TOWNHOUSE UNIT

OPTIONS (DEPENDANT ON TOPOGRAPHY AND VARIETY)

1. MAIN FLOOR ONLY
2. MAIN + LOWER FLOOR
3. MAIN + UPPER FLOOR

TWIN LAKES GOLF RESORT

79 TWIN LAKES ROAD, KALEDON, BC

LEGAL DESCRIPTION (2 PARCEL)
LOT A, DL 228S, 2169 AND 4098S
SIMILKAMEEN DIVISION YALE DISTRICT,
PLAN KAP46761 EXCEPT PLAN KAP53180

AND LOT 2, DL 228S AND 2169
SIMILKAMEEN DIVISION YALE DISTRICT
PLAN 26332 EXCEPT PLAN H15455

RDOS DEVELOPMENT APPLICATION

TWIN LAKES GOLF RESORT

PROJECT
TWIN LAKES
GOLF COURSE

ADDRESS
79 TWIN LAKES RD,
KALEDON, BC.

CLIENT
TWIN LAKES GOLF
COURSE DEVELOPMENT

ISSUED	DATE	ISSUED FOR
RDOS APPLICATION TO CLIENT	17.05.08	
CLIENT REVIEW	17.08.20	
CLIENT FOR RDOS	17.10.30	
	XX.XX.XX	XXXX

DRAWING
PHASE 1 UNITS
2 STOREY
TOWNHOUSE

DRAWN BY:
FH

REVIEWED BY:
JS

PHASE 1 - TOWNHOUSE BLDG TYPES