


For TUP Application

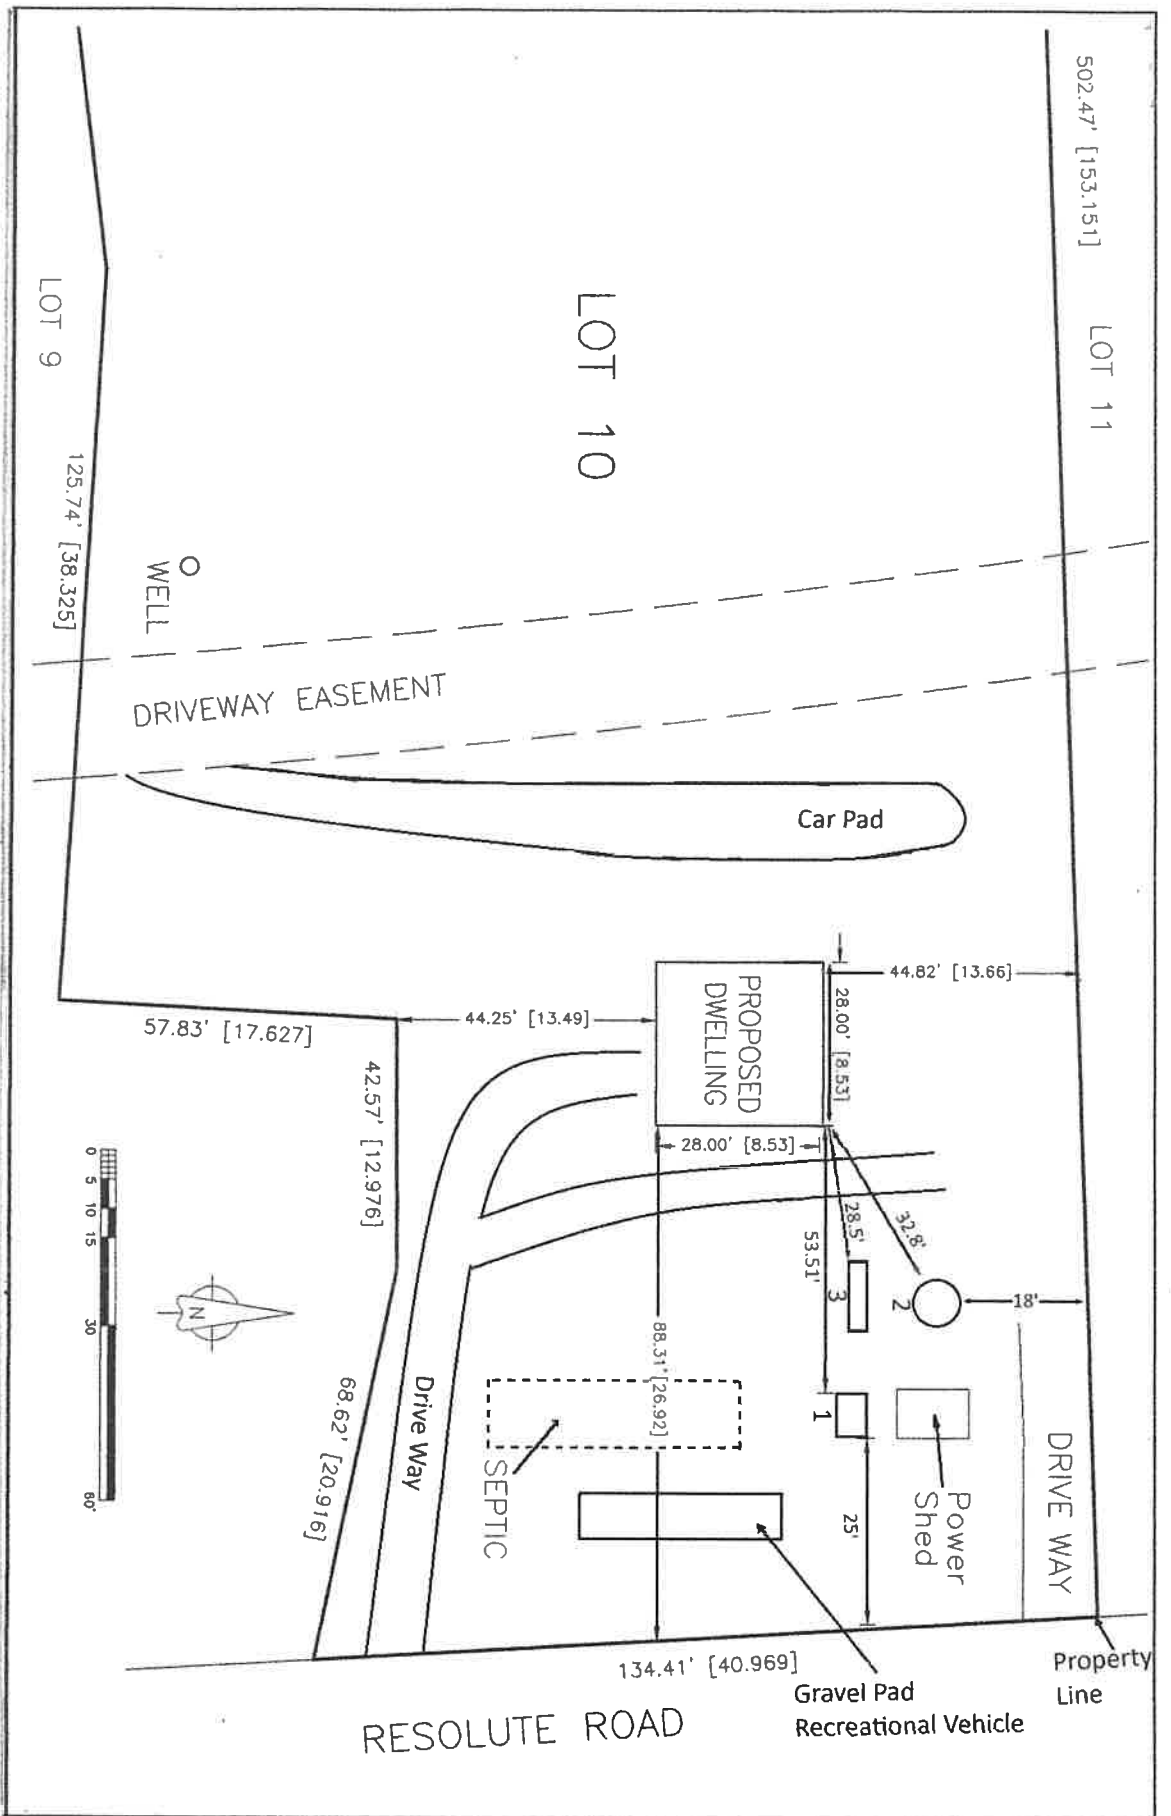

- 1 Tool shed - 6.16 FT X 9.80 FT (60.30 sq.ft.)
- Height: 7.83 FT
 - 2 Tool shed - Diameter: 11.60 FT / Radius: 5.80 FT
- Height: 9.08 FT (105.60 sq.ft.)
 - 3 Tool shed - 3.80 FT X 15.80 FT (60.00 sq.ft.)
- Height: 9.50 FT
- concrete footings are in place for primary dwelling